

NOTICE OF PROPOSAL

HEREFORDSHIRE COUNCIL (A44 AND U93002, MONKLAND) (50 MPH SPEED LIMIT) AND (U93001, U93003, U93004 AND U93005, MONKLAND) (30 MPH SPEED LIMIT) ORDER 2018

Notice is hereby given that the County of Herefordshire District Council, known as Herefordshire Council, in exercise of its enabling powers proposes to make the above named order under Section 84 of the Road Traffic Regulation Act 1984, the effect of which will be to extend the existing 50 mph speed limit on the A44 eastwards by 169 metres, to reduce the existing National Speed Limit to 50 mph along the entire length of the U93002 and to reduce the existing National Speed Limit to 30 mph along the U93001 from its junction with the A44 northwards for a distance of 750 metres and along the entire adopted lengths of the U93004 and the U93005. This order will also revoke and replace the existing orders that cover the existing 50 mph limit on the A44 and the existing 30 mph limit on the U93003.

A copy of the draft Order, with plan, Statement of Reasons and Orders to be revoked can be viewed on the Council's website at **www.herefordshire.gov.uk** in the Proposed Traffic Regulation Order section. They are also available for inspection during normal office hours at the Council Offices, Plough Lane, Hereford HR4 0LE and at Leominster Customer Service Centre the Library, 8 Buttercross, Leominster HR6 8BN. Photocopies of the same may be provided on payment of photocopying charges at the Council.

General enquiries relating to the proposal should be referred to the Traffic Management Team at ADL Traffic and Highways Engineering Ltd (Tel: 01454 332100). Objections to the proposal together with the grounds on which they are made must be sent in writing to the Traffic Management Team, ADL Traffic and Highways Engineering Ltd, ADL House, Oaklands Business Park, Armstrong Way, Yate, Bristol BS37 5NA, or by email to amol@adltraffic.co.uk.

The deadline for the receipt of objections is 12:00 noon on Friday 22 June 2018. Representations of support will also be received during this time.

Any representations received by the Council may be imparted to third parties. We will keep your data for up to 7 years. Your information may be shared with other Balfour Beatty teams within Herefordshire and Herefordshire Council in order to provide you with the service. Individuals have a number of rights under data protection law, including the right to request their information. You also have a right to make a complaint about our handling of your personal data to the Information Commissioner's Office <https://ico.org.uk/>

Richard Ball
Assistant Director Environment and Place

ROAD TRAFFIC REGULATION ACT 1984

HEREFORDSHIRE COUNCIL (A44 AND U93002, MONKLAND) (50 MPH SPEED LIMIT) AND (U93001, U93003, U93004 AND U93005, MONKLAND) (30 MPH SPEED LIMIT) ORDER 2018

The County of Herefordshire District Council, known as Herefordshire Council in exercise of its powers under section 84 of the Road Traffic Regulation Act of 1984 (referred to as “the Act”) and of all other enabling powers and after consultation with the Chief Officer of Police in accordance with Paragraph 20 of Part III of Schedule 9 to the Act hereby makes the following Order:

1. The Order shall come into operation on **[DATE]** and may be cited as “Herefordshire Council (A44 and U93002, Monkland) (50 mph speed limit) and (U93001, U93003, U93004 and U93005, Monkland) (30 mph speed limit) Order 2018”.

2. No person shall drive a motor vehicle at a speed exceeding 50 miles per hour along the following lengths of road:

A44, Monkland

From a point 83 metres west of its junction with the centre line of the U93006 to a point 333 metres east of its junction with the centre line of its eastern junction with the U93003.

U93002, Monkland

From its junction with the A44 for its entire adopted length.

3. No person shall drive a motor vehicle at a speed exceeding 30 miles per hour along the following lengths of road:

U93001, Monkland

From its junction with the A44 northwards for a distance of 750 metres.

U93003, Monkland

For its entire adopted length between its two junctions with the A44.

U93004, Monkland

For its entire adopted length.

U93005, Monkland

For its entire adopted length.

and as shown for identification purposes only on the attached plan.

4. No speed limit imposed by this Order applies to vehicles falling within Regulation 3(4) of the Road Traffic Exemption (Special Forces) (Variation and Amendment) Regulations 2011 when used in accordance with Regulation 3(5) of those regulations.
5. Without prejudice to the validity of anything done or to any liability incurred in respect of any act or omission before the coming into operation of this Order,

the following Orders will be revoked in its entirety from the date mentioned in Article 1 hereto:

The County of Herefordshire District Council (A44 Monkland (50mph Speed Limit) Order 2001.

The County of Herefordshire District Council (U93003 Old Road, Monkland) (30mph) Speed Limit) Order 2000.


6. References to any statutory provision herein shall include reference to any statutory modification substitution or re-enactment thereof.

Dated this **Day of** 2018

THE COMMON SEAL of the
COUNTY OF HEREFORDSHIRE
DISTRICT COUNCIL
was hereunto affixed **BY ORDER**


-----Authorized Officer

DRAFT

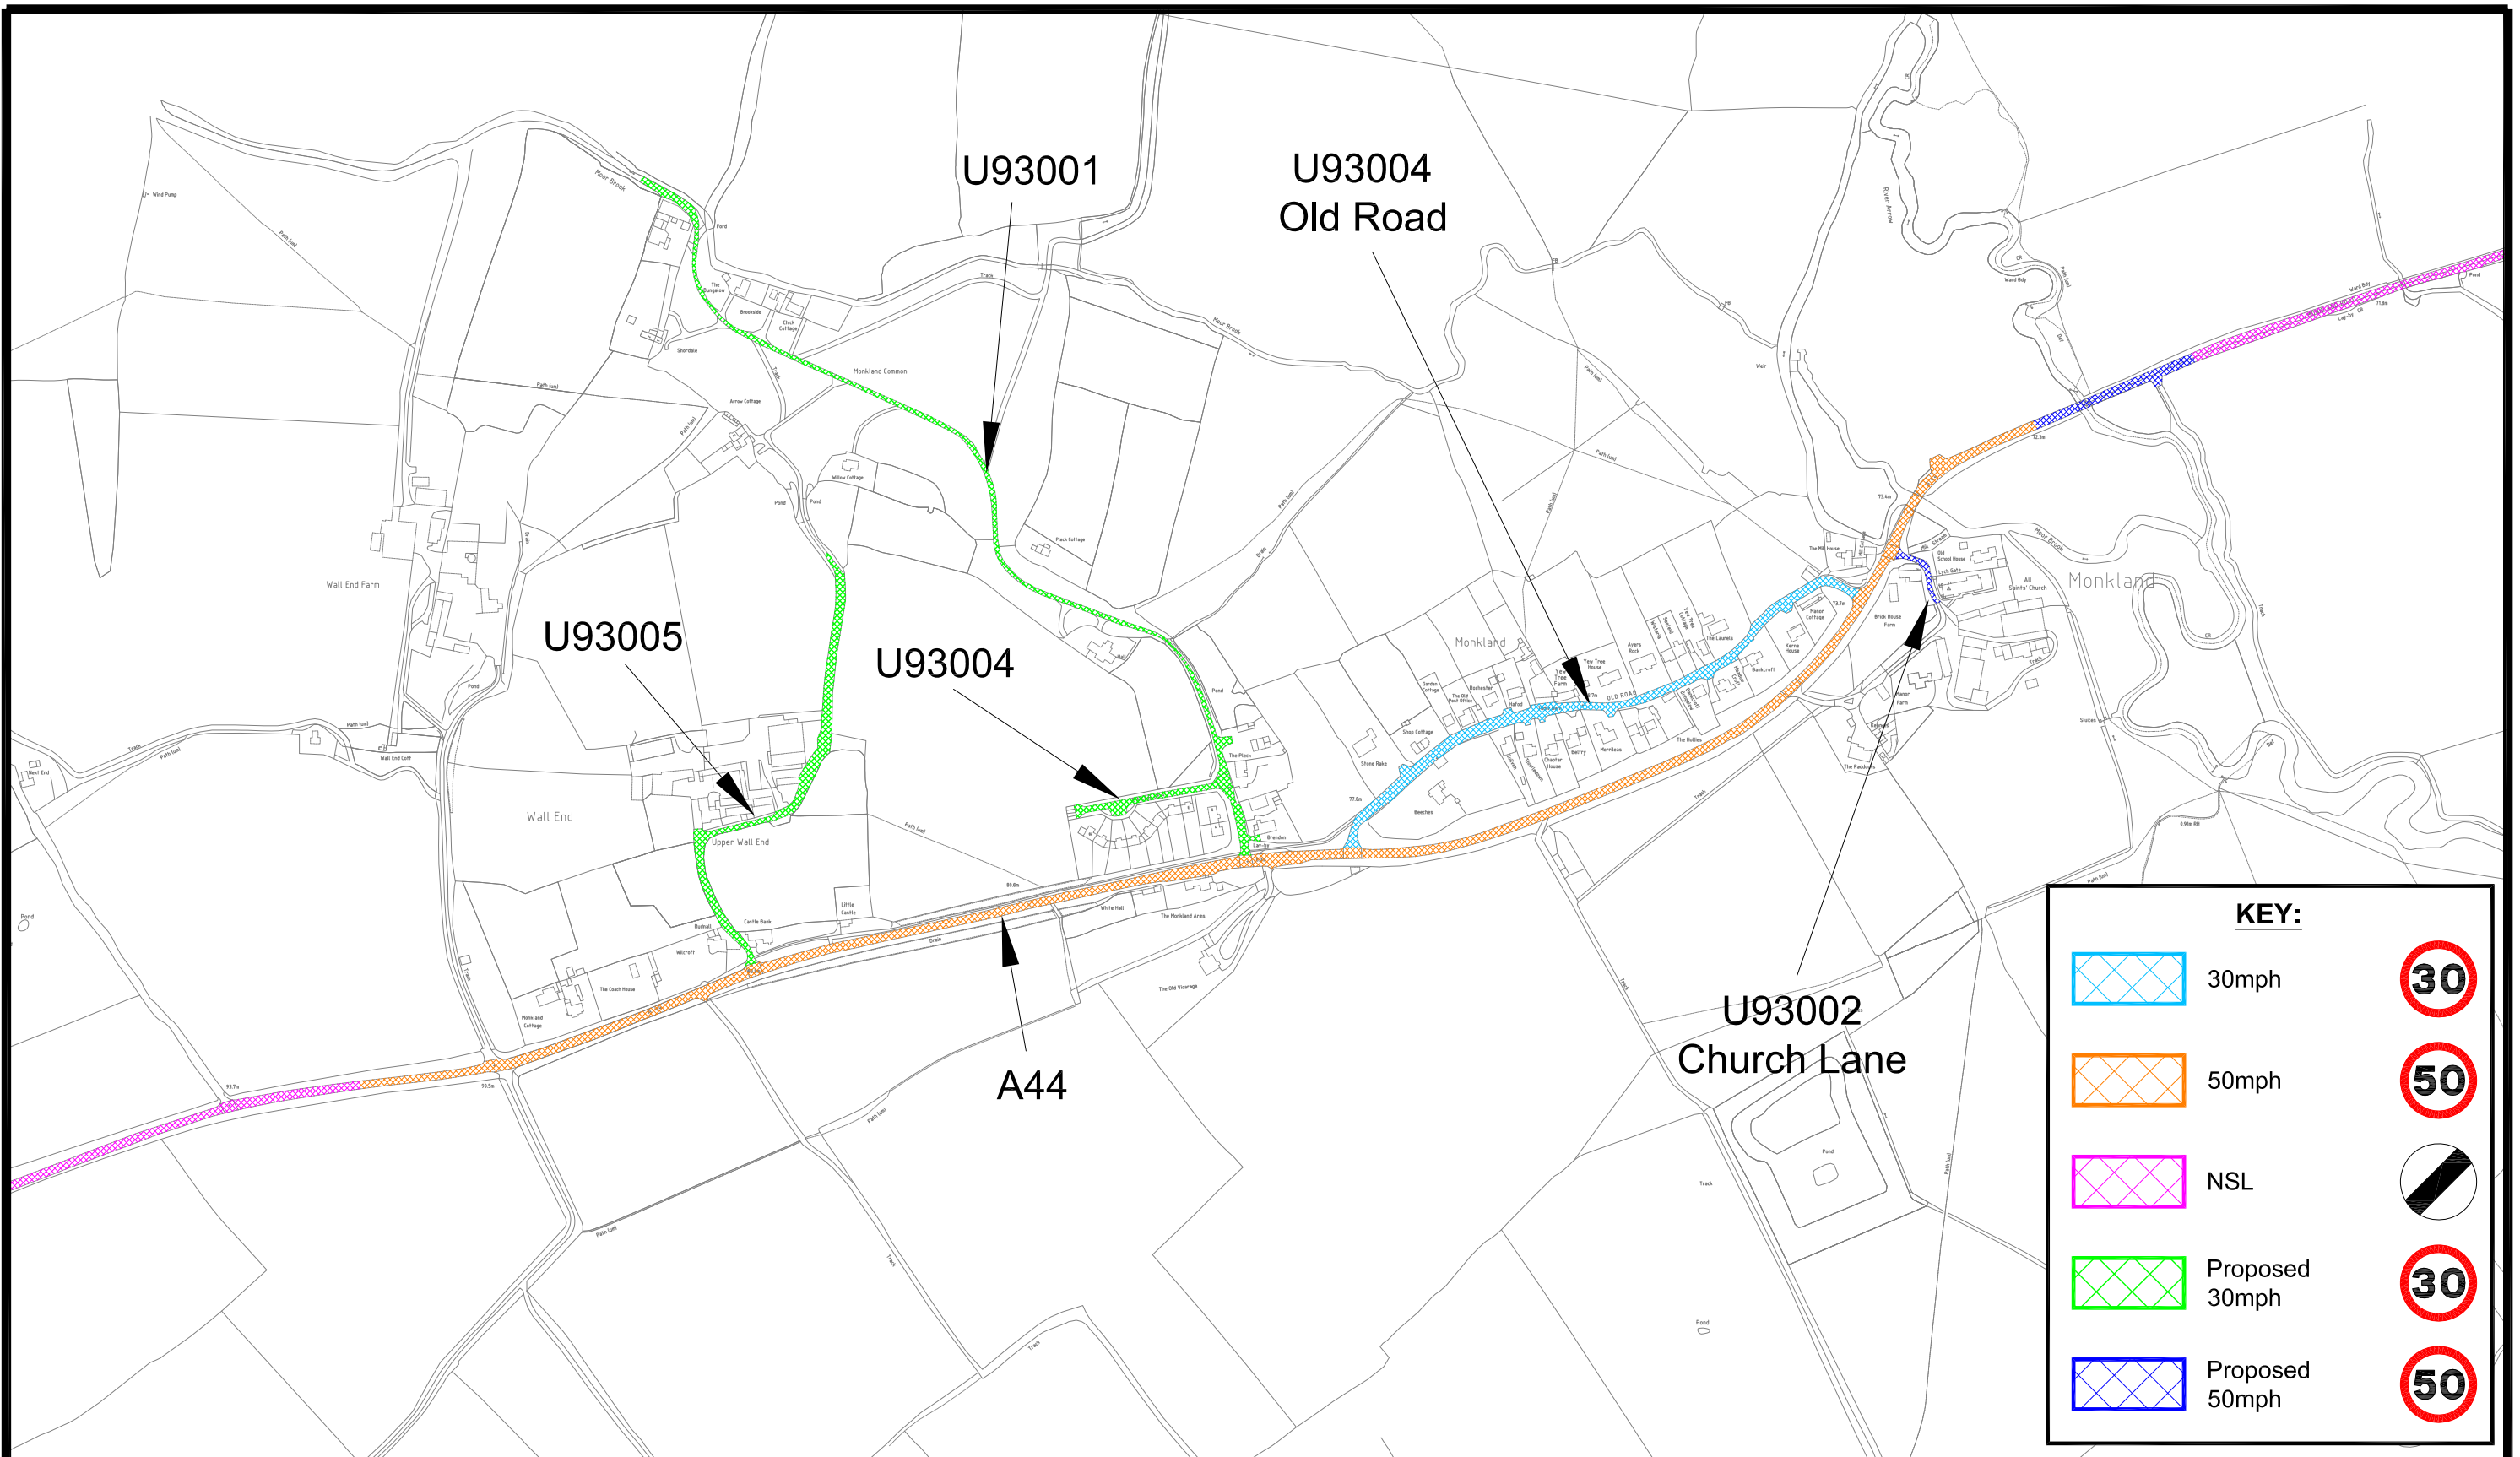

KEY:

	30mph	
	50mph	
	NSL	
	Proposed 30mph	
	Proposed 50mph	

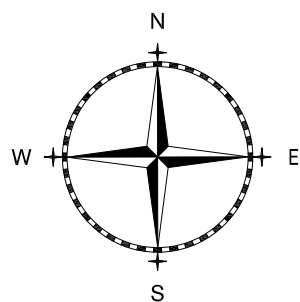

ADL Traffic Engineering Ltd.
 ADL House
 The Oaklands Business Park
 Yate, Bristol
 BS37 5NA
 Tel : 01454 332100
 Fax : 01454 327983
 E-Mail : CAD@ADLTRAFFIC.CO.UK

NOTES

1. PRELIMINARY DESIGN PROVIDED FOR ILLUSTRATIVE PURPOSES ONLY. ALL DETAILS ARE SUBJECT TO INCLUDING CHECKING STATUTORY SERVICE APPARATUS.
 2. DO NOT SCALE FROM THIS DRAWING.
 3. BACKGROUND PLAN IS BASED UPON A DIGITAL OSBASE.
 4. ALL DETAILS TO BE CONFIRMED ON SITE AND ON A TOPOGRAPHICAL SURVEY.
 5. ALL TRACKS ASSUME GRADIENTS AND CAMBERS DO NOT EXCEED 1:60 AND 1:40 RESPECTIVELY OTHERWISE VEHICLE MANOEUVRABILITY MAY BE AFFECTED.
 6. ALL LAND OWNERSHIP DETAILS, EXTENT OF ADOPTED HIGHWAY AND RIGHTS OF WAY TO BE CONFIRMED.
 7. ASSUMES ALL LANDSCAPING CAN BE ALTERED AND NO TREES ARE SUBJECT TO TPO.
- © Copyright ADL Traffic Engineering Ltd

AMENDMENTS

REF.	DATE	DESCRIPTION
A	16/04/18	Drawing for A.D. Report
B	15/05/18	Statutory Consultation Drawing

ADL Job No. **3409**

Project Monkland Herefordshire			
Title Statutory Consultation Drawing 30 mph and 50 mph speed limits			
Date	15.05.2018	Drawn	TD
Checked		Approved	
Scale	1:5000@A3	Drg No.	3409-32
		Rev.	B

HEREFORDSHIRE COUNCIL

STATEMENT OF REASONS FOR PROPOSING

HEREFORDSHIRE COUNCIL (A44 AND U93002, MONKLAND) (50 MPH SPEED LIMIT) AND (U93001, U93003, U93004 AND U93005, MONKLAND) (30 MPH SPEED LIMIT) ORDER 2018

The implementation of the proposed speed limit under section 84 of the Road Traffic Regulation Act 1984 is necessary for the following reasons:

- To clarify the existing speed limit restrictions in the road in line with current standards and formats, and to comply with current enforcement policy,
- For avoiding danger to persons or other traffic using the road or any other road or for preventing the likelihood of any such danger arising, and
- For preserving or improving the amenity of the area through which the road runs.

The Council reserves the right to produce an amended or further statement in the context of any public enquiry or judicial proceedings to these proposals.

Richard Ball
Assistant Director Environment and Place

ROAD TRAFFIC REGULATION ACT 1984

THE COUNTY OF HEREFORDSHIRE DISTRICT COUNCIL

**U93003 OLD ROAD, MONKLAND
(30 M.P.H. SPEED LIMIT) ORDER 2000**

The County of Herefordshire District Council, in exercise of its powers under Section 84 of the Road Traffic Regulation Act 1984 and of all other enabling powers and after consultation with the Chief Officer of Police in accordance with Part III of Schedule 9 to the Act of 1984 hereby make the following Order:-


1. No person shall drive a motor vehicle at a speed exceeding 30 miles per hour along the entire length of the U93003 Old Road, Monkland between its two junctions with the A44 and which for identification purposes only is shown on the attached plan.
2. This Order may be cited as The County of Herefordshire District Council U93003 Old Road, Monkland (30 m.p.h. Speed Limit) Order 2000 and shall come into operation on 17th day of November 2000.


Dated this 15th day of November 2000


**THE COMMON SEAL of
THE COUNTY OF HEREFORDSHIRE
DISTRICT COUNCIL** was hereunto
affixed **BY ORDER**



..... Authorised Officer

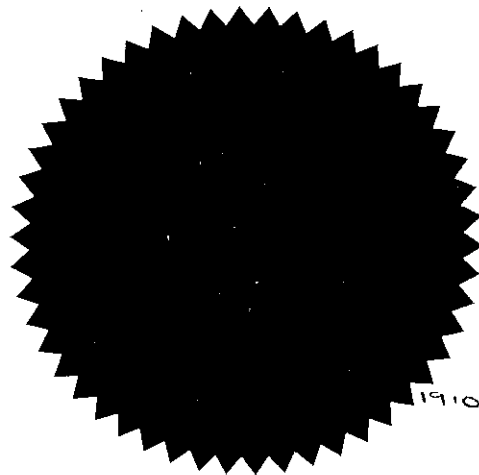

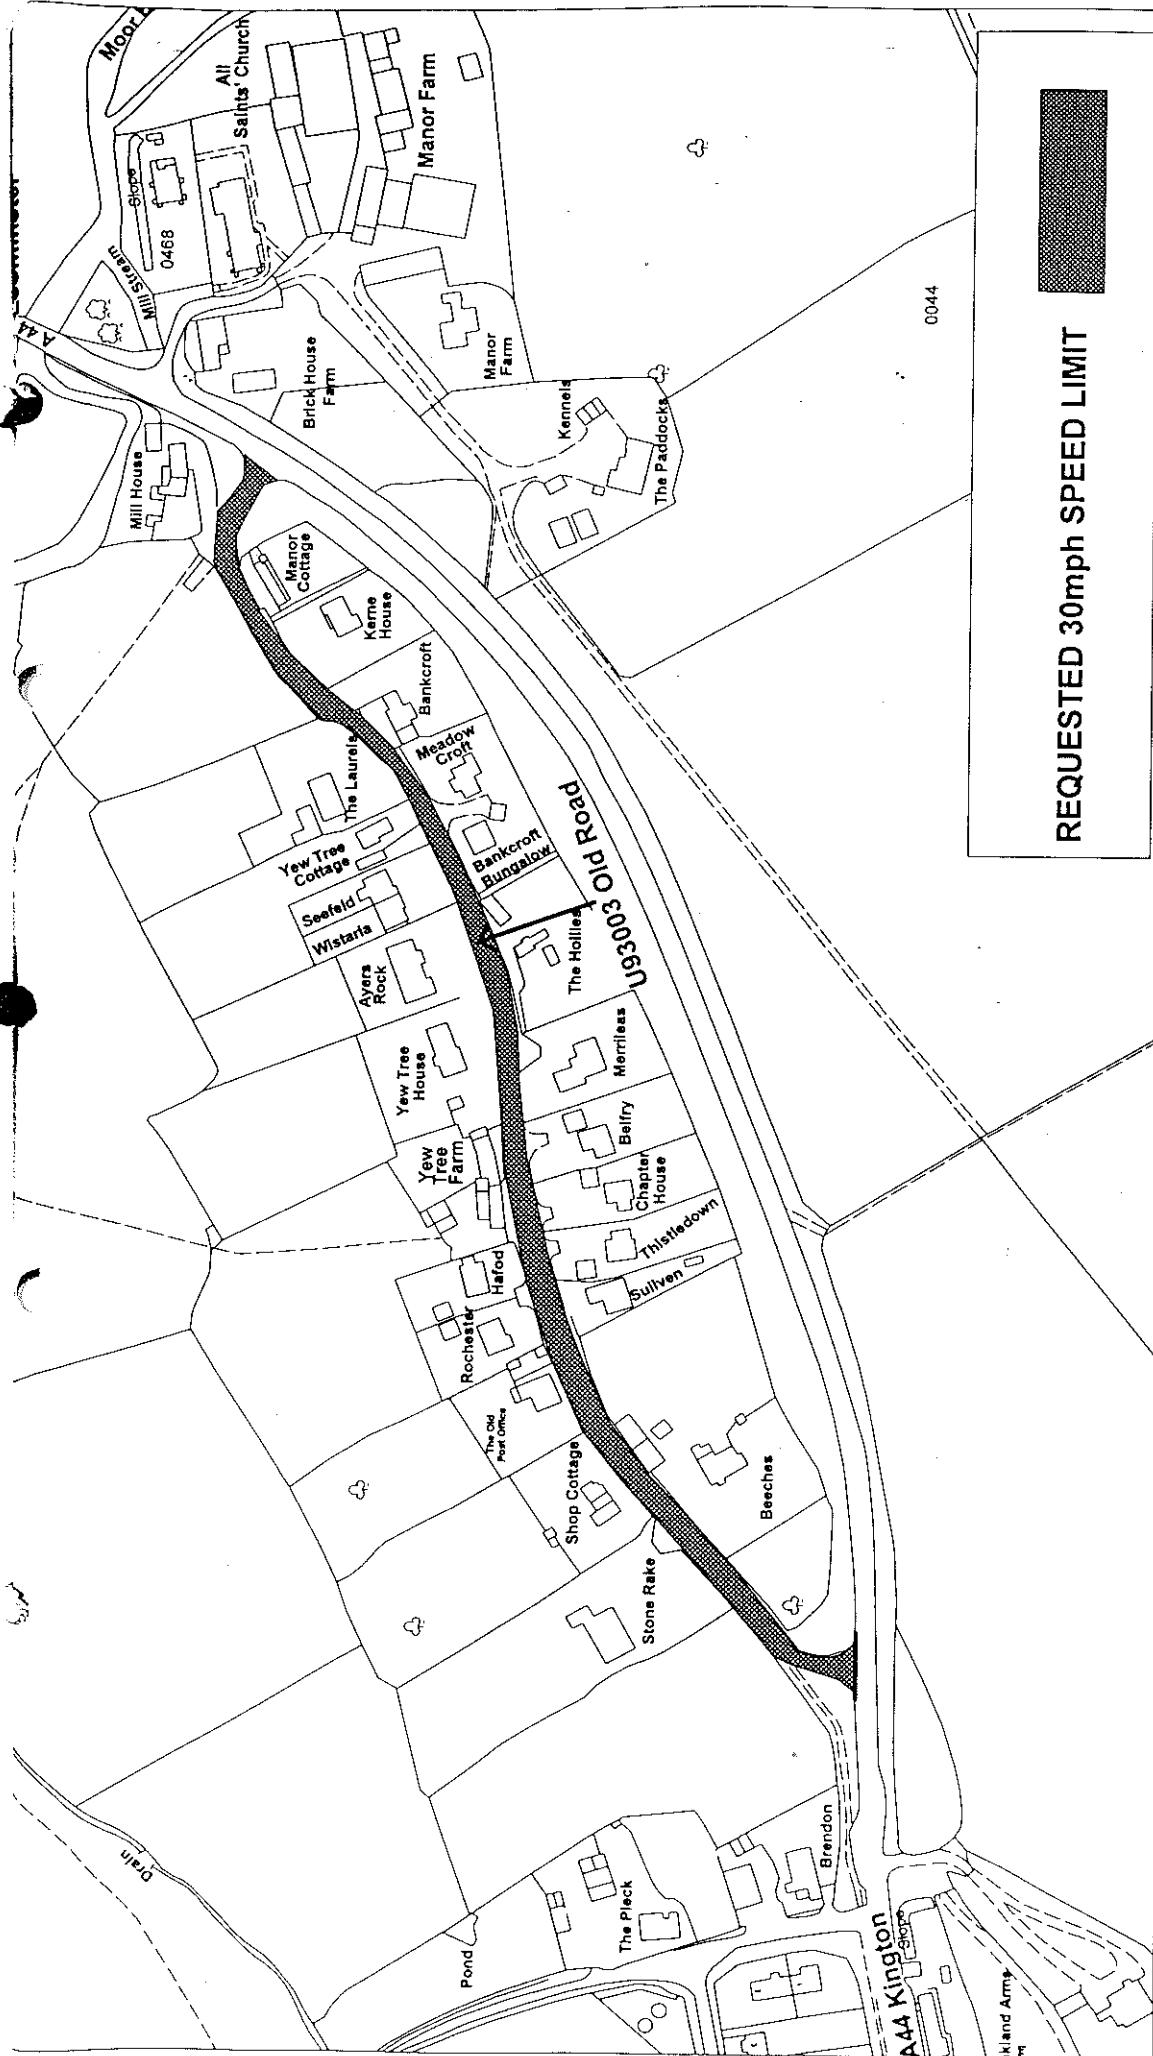

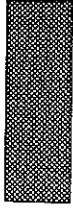
REQUESTED 30mph SPEED LIMIT

**U93003 OLD ROAD, MONKLAND -
 REQUEST FOR 30mph SPEED LIMIT**

**SCALE 1: 2500 DRAWN BY GJW 07/12/99
 DRAWING HD/U93003/1175/1/A4**



**Steve James, CEng, MSc, MICE, FIHT
 Director of Environment
 Herefordshire Council
 Hereford**

ROAD TRAFFIC REGULATION ACT 1984

THE COUNTY OF HEREFORDSHIRE DISTRICT COUNCIL


(A44 MONKLAND)
(50 M.P.H. SPEED LIMIT) ORDER 2001

The County of Herefordshire District Council in exercise of its powers under Section 84 of the Road Traffic Regulation Act 1984 and of all other enabling powers and after consultation with the Chief Officer of Police in accordance with Part III of Schedule 9 to the Act of 1984 hereby make the following Order:-

1. No person shall drive a motor vehicle at a speed exceeding 50 miles per hour along the length of carriageway on the A44 in the parish of Monkland and Stretford from a point 90 metres west of its junction with the centre line of the U93006 for a distance of approximately 1399 metres in an easterly direction to a point 152 metres east of its junction with the centre line of its eastern junction with the U93003, as shown for identification purposes only on the attached plan.
2. Reference to any statutory provision herein shall include reference to any statutory modification or re-enactment thereof.
3. This Order may be cited as The County of Herefordshire District (A44 Monkland) (50 m.p.h. Speed Limit) Order 2001 and shall come into operation on the 12th day of April 2001.

Dated this 6th day of April 2001

THE COMMON SEAL of
THE COUNTY OF HEREFORDSHIRE
DISTRICT COUNCIL was hereunto
affixed BY ORDER

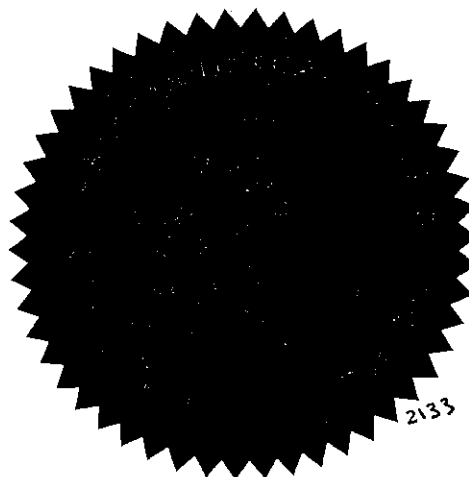

M. H. G.
..... Authorised Officer



Proposed 50mph speed limit

NORTH

A44 MONKLAND BYPASS -
PROPOSED 50mph SPEED LIMIT

SCALE 1: 5000 Drawn by GJW 05/00
DRAWING HD/T/A44/1340/1.



Steve James, CEng, MSc, MICE, FIHT
Director of Environment
Herefordshire Council
Hereford